

PROJECT SITE  
LOCATION

SINTON, TX

**ROB & BESSIE  
WELDER PARK**



LEGEND



SINTON LITTLE LEAGUE




SAN PAT YOUTH SOCCER  
ASSOCIATION



SINTON YOUTH FOOTBALL  
LEAGUE



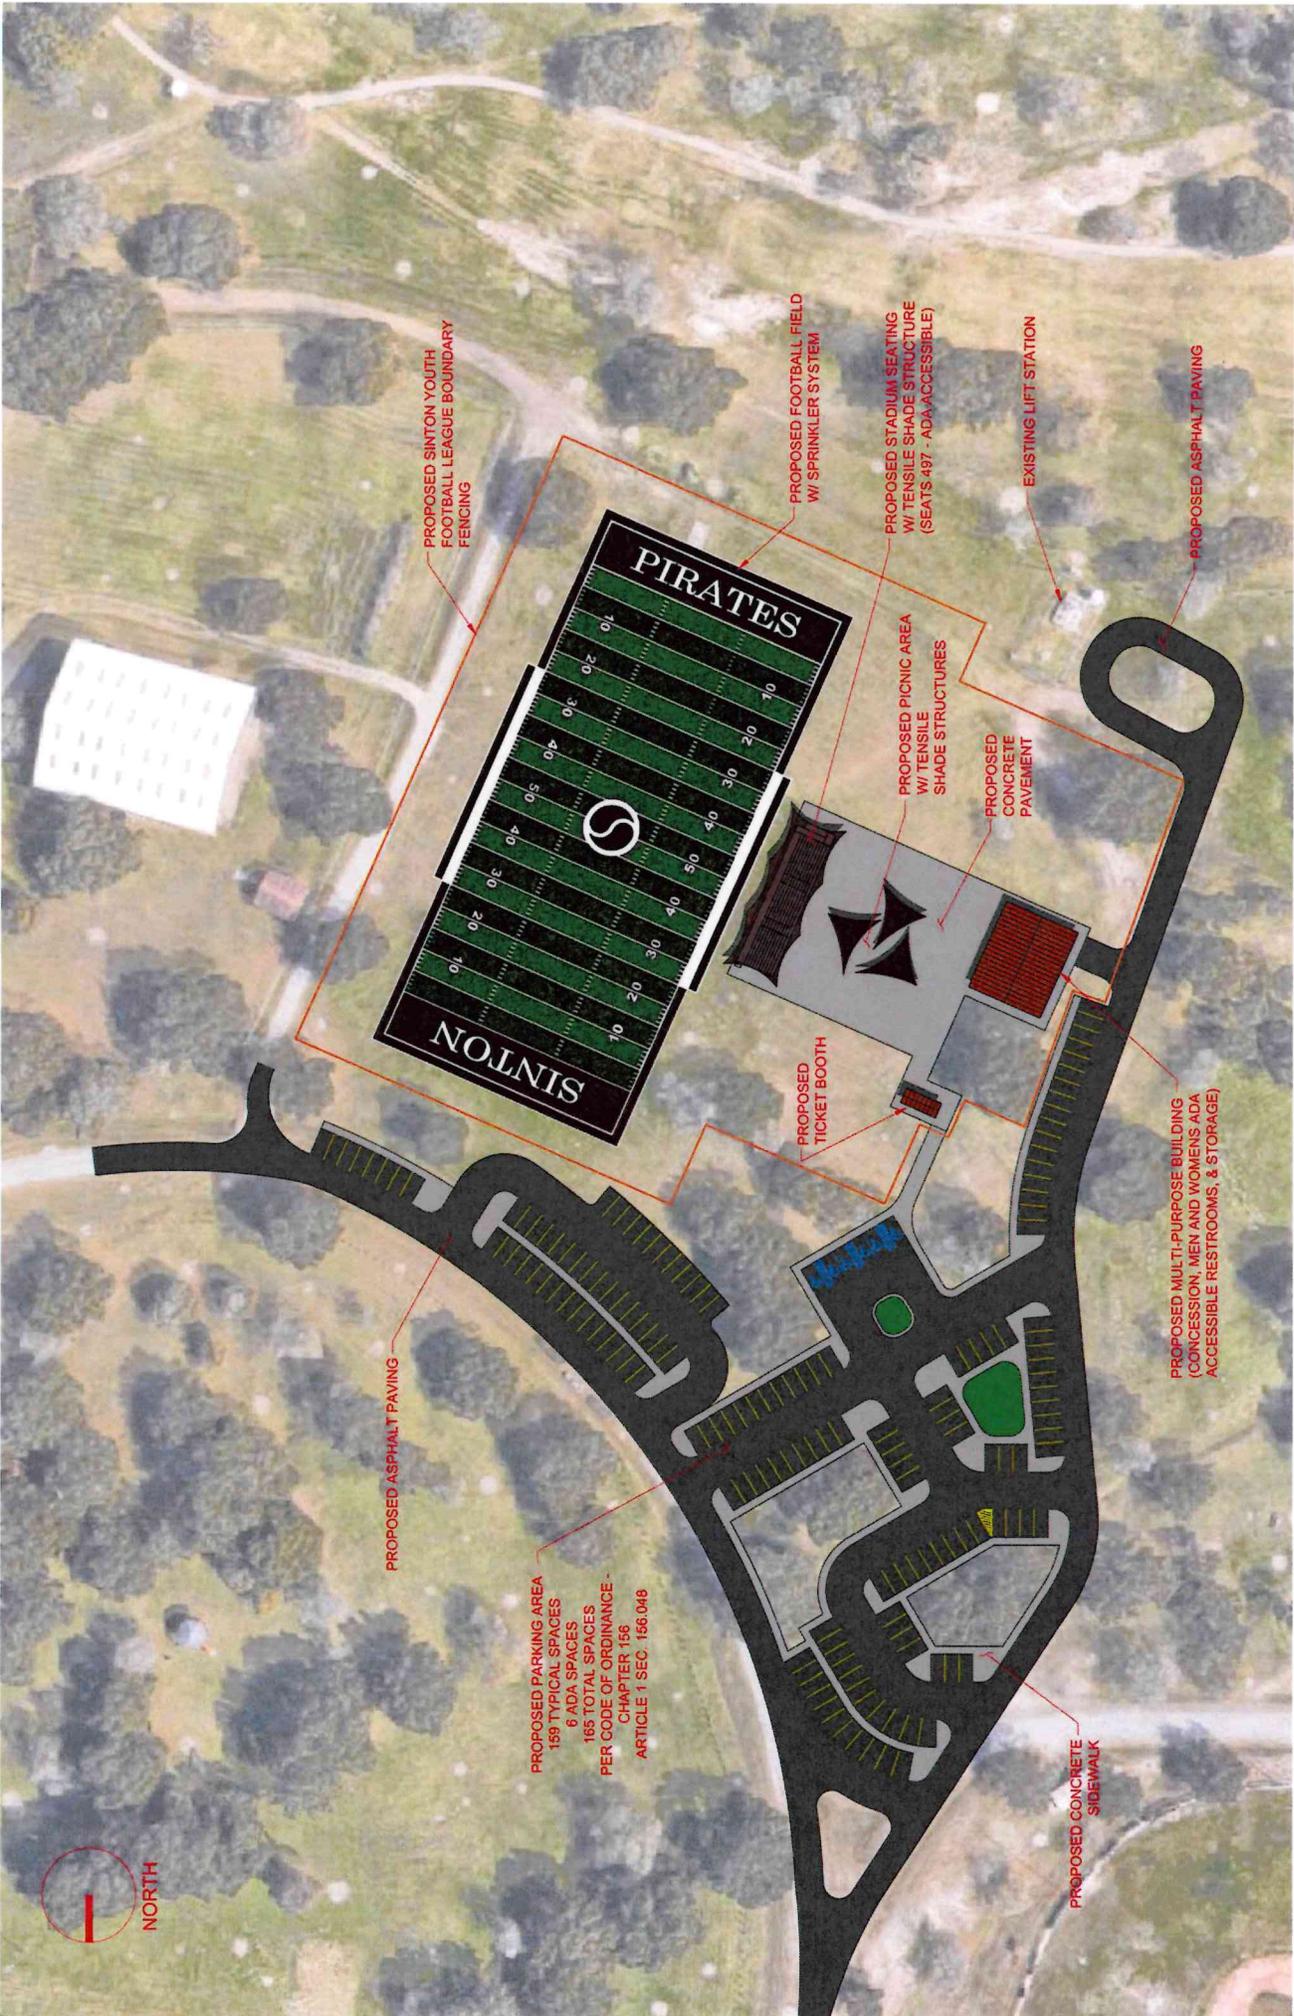

PROPOSED SINTON YOUTH FOOTBALL LEAGUE BOUNDARY FENCING

PROPOSED FOOTBALL FIELD W/ SPRINKLER SYSTEM

PROPOSED STADIUM SEATING W/ TENSILE SHADE STRUCTURE (SEATS 497 - ADA ACCESSIBLE)

EXISTING LIFT STATION

PROPOSED ASPHALT PAVING

PROPOSED ASPHALT PAVING

PROPOSED PARKING AREA  
159 TYPICAL SPACES  
6 ADA SPACES  
165 TOTAL SPACES  
PER CODE OF ORDINANCE -  
CHAPTER 156  
ARTICLE 1 SEC. 156.048

PROPOSED TICKET BOOTH

PROPOSED PICNIC AREA W/ TENSILE SHADE STRUCTURES

PROPOSED CONCRETE PAVEMENT

PROPOSED MULTI-PURPOSE BUILDING (CONCESSION, MEN AND WOMENS ADA ACCESSIBLE RESTROOMS, & STORAGE)

PROPOSED CONCRETE SIDEWALK

**SINTON YOUTH FOOTBALL ASSOCIATION - COST ESTIMATE**

**FOOTBALL FIELD:**

**SCOPE OF WORK:**  
 CLEARING & GRUBBING  
 GRADING  
 COMPACT SUBGRADE  
 BERMUUDA SODDING

**COST:**  
 \$2.02 PER SQUARE FOOT

**AREA (IN SQ. FT.):**  
 64,300 SQ. FT.

**PRICE:**  
 \$130,000.00

**ASPHALT PAVING:**

**SCOPE OF WORK:**  
 ASPHALT 2" TYPE D  
 8" LIMESTONE BASE

**COST:**  
 \$4.79 PER SQUARE FOOT

**AREA (IN SQ. FT.):**  
 86,300 SQ. FT.

**PRICE:**  
 \$413,377.00

**CONCRETE FLATWORK:**

**SCOPE OF WORK:**  
 4" SIDEWALKS - NO THICKENED BEAMS  
 NO CHEMICAL TREATMENT OF SUBGRADE OR  
 IMPORT OF BASE

**COST:**  
 \$5.50 PER SQUARE FOOT

**AREA (IN SQ. FT.):**  
 36,800 SQ. FT.

**PRICE:**  
 \$202,400.00

**FOOTBALL FIELD IRRIGATION:**

**SCOPE OF WORK:**  
 IRRIGATION-SPORT FIELD ROTARY HEADS  
 BOOSTER PUMP AND ENCLOSURE

**COST:**  
 \$0.73 PER SQUARE FOOT

**AREA (IN SQ. FT.):**  
 64,300 SQ. FT.

**PRICE:**  
 \$47,000.00  
 \$35,000.00

**FOOTBALL FIELD BLEACHERS:**

**SCOPE OF WORK:**  
 BLEACHERS  
 BLEACHER INSTALLATION  
 SHIPPING

**PRICE:**  
 \$55,478.00  
 \$16,027.00  
 \$3,242.00

**STADIUM FENCING:**

**SCOPE OF WORK:**  
 MATERIALS & LABOR

**PRICE:**  
 \$15,645.70

**STADIUM SHADE STRUCTURES:**

**SCOPE OF WORK:**  
 MATERIALS & LABOR

**PRICE:**  
 \$479,731.46

**STADIUM SCOREBOARD:**

SCOPE OF WORK:  
MATERIALS & LABOR

PRICE:  
\$26,951.00

**FIELD GOAL POSTS:**

SCOPE OF WORK:  
MATERIALS (SOLD AS PAIR)  
INSTALLATION

PRICE:  
\$8,115.00  
(PENDING)

**BUILDING STRUCTURES:**

SCOPE OF WORK:  
MATERIALS & LABOR

PRICE:  
(PENDING)

**STADIUM LIGHTING:**

SCOPE OF WORK:  
MATERIALS & INSTALLATION

PRICE:  
\$150,000.00

**PROJECT TOTAL:**  
(SUBJECT TO CHANGE DUE TO PENDING  
ITEMS)

**\$1,582,967.16**



Bennie R <brod714@gmail.com>

**Sinton Sports Fields**

1 message

Roland Perez <roland@trarch.com>  
To: Bennie R <brod714@gmail.com>

Thu, Jul 5, 2018 at 5:21 PM

**Bid Item #1: Football Field  
Per SF**

**Bid Amount: \$1.43**

- Clearing and Grubbing
- Grading
- Compact Subgrade
- Bermuda Sodding
- No Fencing

**Bid Item #2:  
Per SF**

**Bid Item #3: Asphalt Road  
Per SF**

**Bid Amount: \$4.79**

- Asphalt 2" type D
- 8" Limestone Base

**Bid Item #4: Concrete Flatwork  
Per SF**

**Bid Amount: \$5.50**

- 4" Sidewalks No thickened Beams
- No Chemical treatment of subgrade, or import of Base

THIS 2 NUMBERS BELOW WERE GIVEN TO ME BY A LADNSCAPE ARCHITECT. HIS NUMBERS WE MORE THAN THE \$1.43/SF THAT A CONTRACTOR GAVE ME FOR A FOOTBALL FIELD. YOU MIGHT WANT TO GO WITH THE HIGHER NUMBER.

# Eagle Fence Distributing LLC - Houston

14430 Smith Road  
Humble, TX 77396

Voice: 281-741-1503  
Fax: 832-288-5197

# QUOTATION

Quote Number: 17213  
Quote Date: Jul 6, 2018  
Page: 1

Quoted To:
Cash Customer

Ship To:
Cash Customer AR ENERGY SERVICES


Customer PO	Good Thru	Payment Terms	Sales Rep
		C.O.D.	

Quantity	Item	Description	Unit Price	Amount
		" FOOTBALL FIELD "		
32.00	H90723050220009	2 x 9 x 72 K&T GAW 1.2oz	150.0000	4,800.00
77.00	PIS41502142P	SCH 40 1 5/8 x 21 IMPORT	36.1200	2,781.24
160.00	PIS42000936P	SCH 40 2 x 9' IMPORT	18.1800	2,908.80
17.00	PIS44000912P	SCH 40 4 x 9' IMPORT"	62.1000	1,055.70
160.00	FPSLC2015	2 x 1 5/8 PS Loop Cap	0.8900	142.40
17.00	FPSDC40	4" PS Dome Cap IMPORT	1.2900	21.93
2.00	TW177C085400	7 GA COIL SPRING TENSION WIRE CL4	88.5000	177.00
34.00	720701	3/4 x 70 TENSION BARS	1.9900	67.66
200.00	FLTB40	4" X 3/4 TENSION BAND	0.5500	110.00
40.00	FLBB40	4" X 3/4 BRACE BAND	0.5800	23.20
40.00	FSSRE15	1 5/8" RE COMBO- HALF MOON	0.8200	32.80
800.00	FTIE16	9 GA. x 8 1/4" Alum. Ties	0.0500	40.00
800.00	FTIE13	9 GA. x 6 1/2" Alum. Ties	0.0500	40.00
300.00	FCB56125	5/16 x 1 1/4" Carriage Bolt	0.0600	18.00
4.00	FHOG9	9 GA. Steel Hog Ring (LB)	2.2500	9.00
1.00		30' OPEN X 6' DOUBLE SWING GATE W/DROP ROD	1,047.1400	1,047.14
1.00		20' OPEN X 6' DOUBLE DRIVE GATE W/DROP ROD	697.1400	697.14
1.00		10' OPEN X 6' DOUBLE DRIVE GATE W/DROP ROD	348.5700	348.57
12.00	FPSBH40	4 x 1 5/8" or 2" PS Box Hinge"	11.0600	132.72

UNTIL FURTHER NOTICE, ALL QUOTES WILL BE GOOD FOR 7 DAYS FROM QUOTE DATE

Total Weight: 16031.77

Subtotal	14,453.30
Sales Tax	1,192.40
Freight	
<b>TOTAL</b>	<b>15,645.70</b>

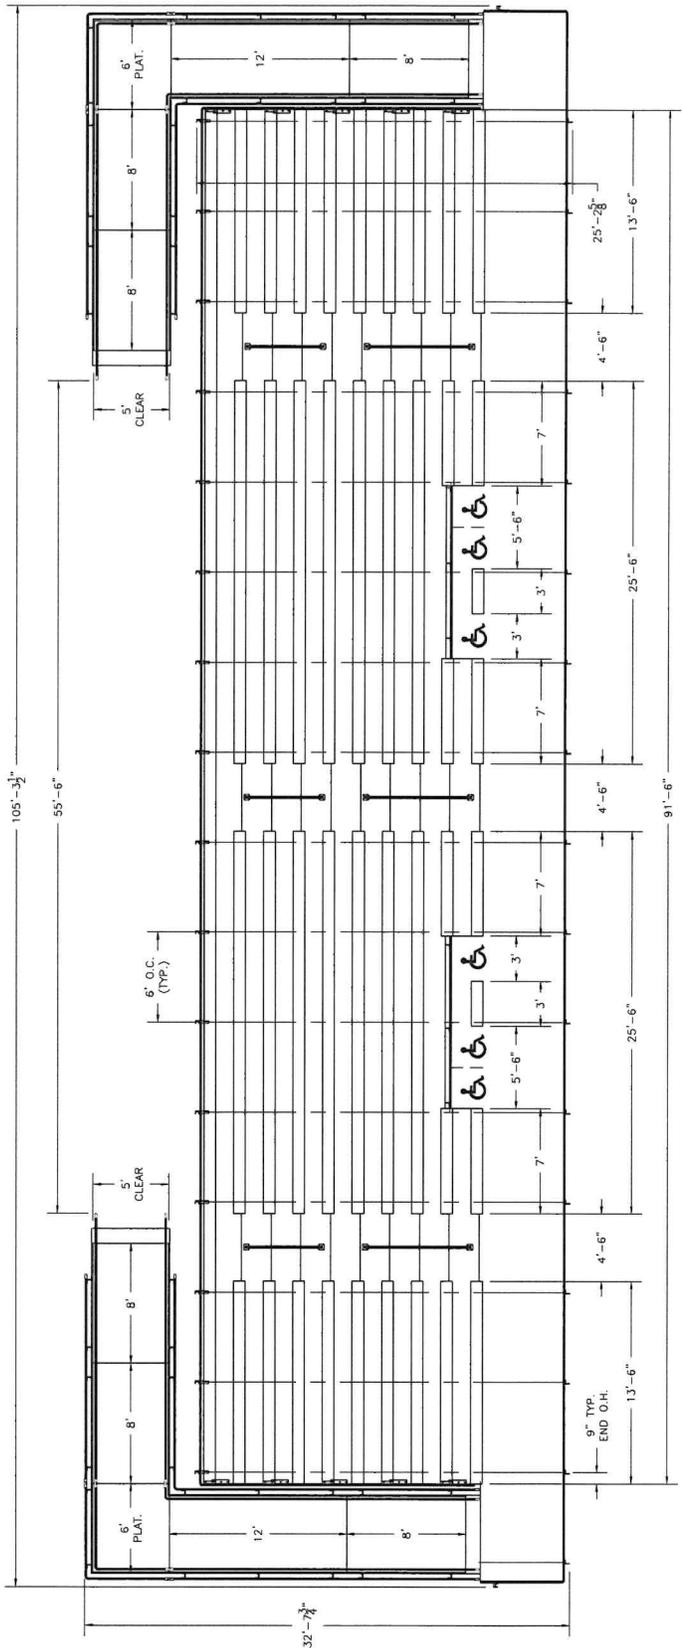

SECTION LENGTH	GROSS SEATS	ACTUAL SEATS	NO. OF ROWS	NET SEATS
91.5	61.00	61.00	1	61
13.5	9.00	9.00	9	81
25.5	17.00	17.00	7	119
7	4.67	4.00	2	8
3	2.00	2.00	1	2
7	4.67	4.00	2	8
25.5	17.00	17.00	7	119
7	4.67	4.00	2	8
3	2.00	2.00	1	2
7	4.67	4.00	2	8
13.5	9.00	9.00	9	81
<b>NET SEATS</b>				<b>497</b>
<b>WHEELCHAIR SPACES</b>				<b>6</b>
<b>TOTAL NET SEATING CAPACITY</b>				<b>503</b>
<small>(BASED ON 18" PER SEAT)</small>				

**BUILTRITE BLEACHERS.COM**  
 67 Canterbury Ln - Southington CT 06489

**BUILTRITE BLEACHERS** COMP

SCALE: N.T.S.  
 DATE: 10/14/16  
 REVISION: IMP  
 TITLE: 36" ELEV. 10 ROW x 91'-6" BLEACHER SEATING PLAN  
 DRAWING NUMBER: 36100910606BLE0  
 CUSTOMER:



67 Canterbury Lane Southington, CT 06489  
 Tel or Fax 866-281-5337  
 International Calls 860-621-7321  
 Website: [www.BuiltRiteBleachers.com](http://www.BuiltRiteBleachers.com)  
 Email: [admin@builtritebleachers.com](mailto:admin@builtritebleachers.com)

**QUOTATION**

<b>Ship To:</b>		<b>Quoted By</b>	Jeff McDonald	
Name	Sinton Youth	Date	7/5/18	
Address1	Football Association	Quote	<b>Expires</b>	<b>10/3/18</b>
Address2	311 Alston St.	<i>This quote is based on shipping of all items at one time to one location. Quote is valid for the intended receipt only through the expiration date. Add 2% after quote expiration date. Unless otherwise noted herein payment is due in full at time order is placed. BuiltRite Bleachers offers 30 day payment terms to government entities only.</i>		
City,St,Zip	Sinton TX 78387			
Tel1	(361)-563-4846			
Tel2	(361)-364-4548			
Contact/FAX				
Email	brod714@gmail.com			

QTY/SQ FT	DESCRIPTION	UNIT	TOTALS
1	E-1091.5AH-78387 10 row x 91'-6" elevated bleacher Net seating capacity 497 + 6 ADA seats - Aluminum angle understructure - 2 x 10 anodized aluminum seat plank - Double 2 x 10 mill finish aluminum foot plank - 1 x 6 riser rows 1 - 9 and (2) 1 x 6 top row risers - 63 inch clear front walkway, 30 inch elevation - 2 sets of entry stairs - (3) 54 inch wide vertical aisles with mid aisle handrails - Chainlink guardrail system	\$55,478.00	\$55,478.00
1	A-78387 * - On site assembly of above (non-prevailing wages) (please provide schedule of prevailing wages if applicable) <b>ASSEMBLY DOES NOT INCLUDE GROUND WORK. ALL GROUND WORK TO BE DONE BY OTHERS.</b> NOTE: LEAD TIMES FOR ASSEMBLY MAY VARY. PLEASE CONFIRM AVAILABILITY BEFORE COMMITTING OUR RESOURCES TO A BLEACHER ASSEMBLY PROJECT. NOTE: ALL BLEACHERS SHOULD BE ANCHORED TO RESIST WIND LOADS.	\$16,027.00	\$16,027.00

Shipping			\$3,242.00
----------	--	--	------------

<b>ORDER TOTAL</b>			<b>\$74,747.00</b>
--------------------	--	--	--------------------

**NOTE: ALL OUTDOOR BLEACHERS SHOULD BE ANCHORED TO RESIST WIND LOADS**

Important Note: Unless otherwise noted this quote does not include installation or assembly services. Additional items are available which may be required to meet IBC, BOCA, NFPA, SBC, UBC or other applicable codes, such as aisles, guardrails, anchors, ground sills, double foot plank, risers, ADA accessibility etc.. Drawings stamped by a registered professional engineer are not included unless noted above. Please refer to included features above & consult with local code officials to determine any additional features which may be desired or required. The local codes official interpretation and application rests solely with local authorities. BuiltRiteBleachers.com its agents and suppliers cannot assume liability for code compliance and presents information as unofficial guidelines only. This quote is valid for 30 Days.

<b>NOTES:</b>	<b>Ships in 8-10 weeks ARO</b>
---------------	--------------------------------

Payment Options:

Credit Card (only orders under 15k) call 866-281-5337

Check: Make check for order total payable to builtriteBLEACHERS.com and mail a copy of this Quote/Invoice to builtriteBLEACHERS.com 67 Canterbury Lane Southington, CT 06489

Electronic Funds Transfer: To pay via EFT contact builtriteBLEACHERS.com at 866-281-5337 for banking information.

Purchase Order: builtriteBLEACHERS.com accepts Purchase Orders from public entities only, such as US public schools, local, state and federal governments, their departments and agencies, and the military, all others must pay up front by one of the payment methods shown above. Fax a copy of this quote together with your Purchase Order to 866-281-5337 or send them both via email to: sales@aluminum-bleachers.com

Most orders ship within 1-3 weeks, Thermoplastic coated metal products 3-4 weeks, Hidebench's 4-6 weeks. If quicker delivery is required and you have an event or deadline call builtriteBLEACHERS.com to discuss at 866-281-5337.

This quote is based on shipping of all items at one time to one location. Quote is valid for the intended recipient only through the expiration date. Add

2% after quote expiration date. Unless otherwise noted herein payment is due in full at time order is placed.

*Thank you for your request!*

BuiltRite Bleachers 67 Canterbury Lane Southington, CT 06489 Toll Free 866-2815337



Quote #151382

NVB Playgrounds
d/b/a AAA State of Play
3623 N. 700 West
Greenfield, IN 46140
Phone: (877) 826-2776
Local: (317) 826-2777
Fax: (317) 245-2375

Ship Via: Freight
Request By: Kelly
Quote Out: 7/5/2018

Visit:
www.AAASTATEOFPLAY.com
for more great deals

Bill To

Ship To:

Benito Rodriguez
Sinton, TX 78387 USA
brod714@gmail.com
Ph: (361) 563-4846
Fax:

USA
Ph:

Table with 6 columns: Product ID, Description, Weight, Qty, Price, Amount. Rows include Custom Sail Shade Shelter, Suspended Cantilever Bleacher Shade (38x20x16), Suspended Cantilever Bleacher Shade (32x20x16), and Sealed Engineered Drawings.

QUOTE ONLY
VALID FOR 30 DAYS FROM DATE OF ISSUE

Subtotal: \$271,410.46
Shipping: \$29,321.00
Tax Rate: 0%
Sales Tax: \$0.00
Total Weight: 39,900 lbs
Installation: \$179,000.00
Total: \$479,731.46

Notes

These ship from GA by appointment. Customer is responsible for unloading freight.

Please note, this quote is assuming soil conditions.

INSTALLATION:

Installation to include labor, tools, and material required to install above quoted items. Assumes site has normal soil conditions.\* Does not include removal of structures or clearing of site. Does not include relocation of utilities, fencing, or landscaping. Quote does not include safety surfacing or border timbers. PLEASE NOTE, ITEMS WILL BE ORDERED AT TIME OF PURCHASE. Many items have different lead times and shipping dates. It is the customer's responsibility to accept,

Customer ID:

Quote ID: 151382

Customer Order Number:

Product ID	Description	Weight	Qty	Price	Amount
------------	-------------	--------	-----	-------	--------

**inventory, and store equipment in a safe location until the installer arrives.** Area must be accessible to a Bobcat. A 10 yard minimum dumpster is required to be onsite at time of installation. Dumpster must be free of debris so that installer can dispose of waste. If dumpster does not meet these requirements, installer will leave empty crate(s) next to dumpster and customer will be responsible to dispose of waste themselves. Installer must have access to water for installation purposes. If water access is not readily available, an additional \$150 fee will apply. Security is not provided. **Site and prep work must be completed prior to installation. If installer goes to site and is unable to perform the work due to incomplete site work or abnormal soil conditions, a minimum charge of \$1700.00 will apply. This fee will offset travel and other charges incurred by installer.** Installation contract must be signed prior to sending installer to job site.

- \* In the event unforeseen excavation is required, additional charges will be incurred.
- \* NVB Playgrounds, Inc. is not responsible for acquiring local or state permits.



July 9, 2018

Page 1

BENITO RODRIGUEZ  
SINTON YOUTH FOOTBALL ASSOC.  
932 E. FULTON ST.  
SINTON, TX 78387

Quote #: 103988  
Quote Date: 07/09/18  
Customer #: 099999  
Phone #: (361)563-4846

Dear BENIOT:

In reference to our conversation, we are pleased to offer you the following price quotation, F.O.B. Shipping Point / Terms: NONE.

Q U O T A T I O N   D E T A I L

Line/Item	Description	List Price	Your Price	Qty/Unit	Ext. Total
FOR: SINTON YOUTH FOOTBALL ASSOCIATION					
1	ASG-HS-Y OFFSET(6')HS FOOTBALL GOALS,YELLOW	8,100.00	6,885.00	1 pr	6,885.00
2	FBC-GA/ASG GALV.FOUNDATION BOX/ALUM.COVERS (2-SETS	1,450.00	1,230.00	1 pr	1,230.00
3	FRT FREIGHT CHARGES FOR ABOVE ITEM(S)	0.00	0.00	1 ea	0.00

ESTIMATED SHIPPING 4 TO 5 WEEK FROM  
RECEIPT OF PURCHASE ORDER.

** SUMMARY OF 3 ITEMS QUOTED:	Total	8,115.00
[ \$9,550.00 LIST / \$8,115.00 QUOTED / \$1,435.00 SAVING / 15% DISCOUNT ]		

Order total includes shipping cost. Please Note: If shipment incurs inside delivery or special lift requirement charges, this cost would be added to your invoice.

This quotation can be held firm for a period of 30 days. If you should have any questions, or would like to place an order, please do not hesitate to call us on our toll-free number at any time. An important note; please order early to facilitate your required delivery date.

We hope to serve you soon.

Sincerely Yours,

RICHARD LENTZ  
Sales Representative

# DAKTRONICS QUOTE # 659673-1-0

Sinton Youth Football Association  
 Benito Rodriguez  
 301 West Merriman Street  
 Sinton, TX USA 78387  
 Phone: (361)563-4846  
 Fax:  
 Email: brod714@gmail.com

18/Jul/2018  
 Quote valid for: 90 days  
 Terms: Payment With Order  
 Subject to Credit Review  
 FCA: DESTINATION  
 Delivery: Call For Production Time

**Reference: Football**

Item No.	Model	Description	Qty	Price
1	FB-2018-R-PV-F	<b>PanaView® Football Scoreboard; Scoreboard Color: Maroon (11569); Caption Color: White (7725-10)</b> Cabinet Dimensions: 8' 0" H X 18' 0" W X 0' 8" D (Approx. Dimensions) Digit Type: PANAVIEW Digit Color: RED Max Power: 600 watts/display Weight: Unpackaged 575 lbs per display; Packaged 900 lbs per display	1	\$10,892.00
		*NOTE* This scoreboard is also available in Amber, Amber/Red, Red/Amber, and White (White LED Color requires an Additional Charge).	1	
	Stripe; 0A-1407-0019 / 0103	Perimeter Border Stripe for FB-2018 Scoreboards; Color: _____	1	
	AS-5010 Kit	All Sport® 5010 Control Console Kit	1	
	Outdoor Scoreboard Radio Communication (Transmitter)	Frequency of 2.4 GHz	1	
	Radio Receiver	Frequency of 2.4 GHz	1	
	120VAC Trumpet Horn #55	For Outdoor Scoreboards	1	
	I-Beam Mounting Method (A)	For 2 I-Beams	2	
2	<b>Physical Installation</b>	<b>See attachment A.</b>	1	\$13,250.00
	System Startup	Final Commissioning of Equipment	1	
	Daktronics System Certified Structural Drawings <100	Engineered stamped drawings for footing and beams	1	
3	<b>FREIGHT</b>	<b>Shipping to site ( Does not include optional items)</b>	1	\$755.00
4	<b>Taxes</b>	<b>8.25%-Subject to change</b>	1	\$2,054.00
<b>Services</b>				
5	<b>G5C5-W</b>	<b>Five Year Warranty - Parts Coverage - G5G5</b>	1	

**Total Price Including Sales Tax: \$26,951.00**

Please reference listed sales literature: DD1628383 for G5C5-W, DD2167274 for FB-2018-R-PV-F, SL-03991 for AS-5010 Kit, SL-04370 for Outdoor Scoreboard Radio Communication (Transmitter), SL-04370 for Radio Receiver

## Options

Please contact your sales representative for additional information

## DAKTRONICS QUOTE # 659673-1-0

<b>18' BACKLIT CAPTIONS</b>	<b>For 18' Scoreboards w/o Track Captions</b>	<b>1</b>	<b>\$3,653.44</b>
Taxes	8.25%-Subject to change	1	
<b>Angle Clamp Mounting Method (A)</b>	<b>For 2 Tubes</b>	<b>2</b>	

# DAKTRONICS QUOTE # 659673-1-0

## Leasing Program

If your purchase exceeds \$25,000, you may qualify for our leasing program allowing you more flexibility to spread out the cost of your Daktronics display over a period up to five (5) years. Benefits of our leasing program include fixed rate financing, non-appropriation clause, no prepayment penalty, and customizable payment schedules. Plus, at the end of the lease, the equipment is yours to keep with no additional balloon payments.

Sample payment options as follows:

\$50,000 in total equipment cost = \$10,700 per year

\$100,000 in total equipment cost = \$21,199 per year

\$250,000 in total equipment cost = \$52,899 per year

\*\*Payments based on 5 year/annual payment in advance structure. **Leasing is subject to credit approval and agreed upon documentation with Daktronics lending partner.** Contact your Daktronics representative for additional options and details.

### Exclusions:

- |                             |  |
|-----------------------------|--|
| - Power                     | - Hoist  |
| - Engineering Certification | - Labor to Pull Signal Cable                       |
| - Applicable Permits        | - Electrical Switch Gear or Distribution Equipment |
| - Front End Equipment       |  |

Unless expressly stated otherwise in this Quote # 659673-1 Rev 0 or the attachments, if Daktronics performs installation of the Equipment, the price quoted does not include the following services pertaining to physical installations: digging of footings (including dirt removal), any materials fabrication, installation of steel cages, rebar, or bolt attachments, or pouring and finishing of concrete footings. Those service may be provided for an additional cost beyond the quoted price. Purchaser shall be fully responsible for any and all additional costs plus overhead in the event anything unexpected of any nature whatsoever is found while digging the footings including but are not limited to rock, water, utility lines, pipes or any other unforeseen circumstance. The Purchaser acknowledges and agrees that it is fully responsible for all site conditions.

### Installation Responsibilities:

If applicable please reference Attachment A for Installation Responsibilities.

### Ad/ID Copy Approval Process

Daktronics will process your proofs on orders that include advertising and identification panels. Your digital files and copy layouts should conform to graphic file standards document, SL-04116. The digital data files and copy layouts must be submitted at the time of your order and our proofs need to be approved two weeks prior to your initial anticipated ship date. Advertising and identification panels not receiving proof approvals in time will be shipped without copy in our standard finish.



Pete Vela  
PHONE: 956-650-4393  
FAX: 605-697-4746  
EMAIL: Pete.Vela@daktronics.com



Lindsey Nordsiden  
PHONE: 605-692-0200 x45477  
FAX:  
EMAIL: Lindsey.Nordsiden@daktronics.com

### Terms And Conditions:

The Terms and Conditions which apply to this order available on request.

SL-02375 Standard Terms and Conditions of Sale	<a href="http://www.daktronics.com/terms_conditions/SL-02375.pdf">www.daktronics.com/terms_conditions/SL-02375.pdf</a>
SL-02374 Standard Warranty and Limitation of Seller's Liability	<a href="http://www.daktronics.com/terms_conditions/SL-02374.pdf">www.daktronics.com/terms_conditions/SL-02374.pdf</a>
SL-07862 Software License Agreement	<a href="http://www.daktronics.com/terms_conditions/SL-07862.pdf">www.daktronics.com/terms_conditions/SL-07862.pdf</a>
SL-04116 Graphic File Standards	<a href="http://www.daktronics.com/terms_conditions/SL-04116.pdf">www.daktronics.com/terms_conditions/SL-04116.pdf</a>

### Acceptance:

The Undersigned has actual authority to execute this document and Daktronics, Inc is relying upon such authority.

The parties hereby acknowledge and agree that the terms and conditions contained within this Quote along with the terms and conditions of the Daktronics Standard Terms and Conditions, the Standard Warranty and Limitations of Liability, and/or the Software License Agreement (together, the "Terms and Conditions") constitute the full and final understanding of the parties regarding the sale of equipment and/or the provision of services and entirely replace and supersede any previous understanding or agreement between the parties. By executing this agreement, Purchaser acknowledges that it has had opportunity and means to review the Terms and Conditions as provided in the website addresses above. In the alternative, hardcopy of these Terms and Conditions will be provided upon request. Further it is acknowledged and agreed that the price of the equipment and/or the provision of services contained within this agreement are expressly conditioned upon Purchaser's acceptance of the Terms and Conditions without change. Any modification of the Terms and Conditions may require a corresponding change in price. Accordingly, the Purchaser acknowledges and agrees to these Terms and Conditions as evidenced by its attestation below.

Customer Signature

Date

Print Name

Title



# DAKTRONICS QUOTE # 659673-1-0 MAIN

## ATTACHMENT A

### Outdoor

Responsible Party		Description
Daktronics	Customer	
	✓	1. Provide payment and performance Bond.
	✓	2. Secure necessary sign permits.
✓		3. Secure necessary construction permits.
	✓	4. Provide existing utility drawings.
✓		5. Generate and issue standard product attachment drawings.
✓		6. Generate and issue standard product electrical and signal drawings.
	✓	7. Provide approval of all engineering drawings, electrical drawings, shop drawings, equipment locations, color renderings, and ad copy layouts.
	✓	8. Provide soil investigation report at time of order.
✓		9. Engineering design and certification for structure and footing design.
✓		10. Engineering design and certification for Equipment attachment design.
	✓	11. Unobstructed access to equipment and control room installation site until display is 100%. Installation equipment (cranes, lifts, trucks, concrete trucks, etc.) are expected to have access directly to the scoreboard/structure location. No concrete pumping, concrete buggies, or crane picks over 10' distance from scoreboard structure are included.
	✓	12. Mark location of the new Equipment as delineated in the quote.
✓		13. Locate public underground utilities.
	✓	14. Locate private underground utilities.
	✓	15. Landscaping to include all.
	✓	16. Provide all landscape protection, track, sidewalk, path, site restoration, and/or sprinkler system repair work.
✓		17. Site clean-up after Daktronics work.
✓		18. Crating and shipping of all equipment to facility via common or independent carrier.
✓		19. Accept, lift, unload, and inspect all scoring equipment and control equipment from carrier.
	✓	20. Provide storage of scoring equipment and control equipment in a safe, dry, and secure location until installation.
✓		21. Provide Equipment attachment hardware.
✓		22. Install Equipment attachment hardware.

# DAKTRONICS QUOTE # 659673-1-0 MAIN

✓		23. Excavation of drilled pier foundation(s) including spoils removal. Placement and finishing of concrete for foundations. Note: For this quotation Daktronics basis for foundation design is a class 4 soil with a minimum allowable lateral bearing pressure of 150 psf/ft per Chapter 18 of the International Building Code (IBC). The foundation excavation is based on the excavated area remaining open without collapsing to allow the placement of applicable reinforcement and/or structural columns and concrete. This quotation does not include casings, slurry, dewatering or any other soil stabilization. In the event rock, water, differing soil conditions other than class 4 soil per Chapter 18 of the International Building Code (IBC) or unforeseen conditions are encountered, the Customer will be responsible for any additional costs, plus overhead and profit of 20%.
✓		24. Steel fabrication and erection of structural columns.
✓		25. Steel fabrication and erection of sub-structure for Equipment mounting.
✓		26. Paint new support structure.
✓		27. Lift and mount Equipment listed in this quotation.
	✓	28. Provide primary power feed five (5) feet off grade on structure in the form of transformer and electrical disconnect with over current protection per all applicable electrical codes and regulations. Note: Maximum voltage of 120 volts line to neutral for all display systems.
✓		29. Provide secondary power conduits, power cable and power hook-up from the disconnect five (5) feet off grade on structure to all Daktronics supplied load centers/termination panel at/within the Equipment.
✓		30. Installation of Daktronics provided radio receiver hardware at the equipment location.
	✓	31. Provide all required building (wall/roof) penetrations for the installation of Daktronics provided radio transmitter components at the control location. Mount Daktronics provided radio transmitter components to the building in accordance with manufacturers recommendations. Building penetration location shall provide clear line-of-sight to the equipment. Provide all conduit, with pull string, from control location equipment to the building penetration location.
	✓	32. Provide a climate controlled and secure control room for all control systems. Normal operating temperature should be between 40° to 90° Fahrenheit (4° to 32° Celsius). Normal operating humidity should be less than 80% non-condensing. Storage temperature should be between -10° to 105° Fahrenheit (-23° to 41° Celsius). Storage humidity should be less than 95% non-condensing. Keep computers and monitors out of direct sunlight during storage. Allow control equipment taken out of storage to return to operating temperature range prior to turning it on (24 hours recommended).
	✓	33. Required power outlets on clean dedicated circuit(s) for all scoring and control equipment.
✓		34. Unpack, set-up, hook-up, and testing of control system.
✓	✓	35. Provide personnel for maintenance and operator training.
✓		36. Perform maintenance training during installation.
✓		37. Perform operator training.
✓		38. Perform final systems testing and commissioning.
	✓	39. Final acceptance, per DF-1252.
✓	✓	40. Walk-thru inspection at Substantial Completion and identification of punchlist items

# DAKTRONICS QUOTE # 659673-1-0 MAIN

✓

41. Completion of punch list items.

---

NOTE: All change order work performed by Daktronics or Daktronics subcontractor will be performed at cost plus 20% overhead and profit.